


Kostenprofile Rautheimer Mühle

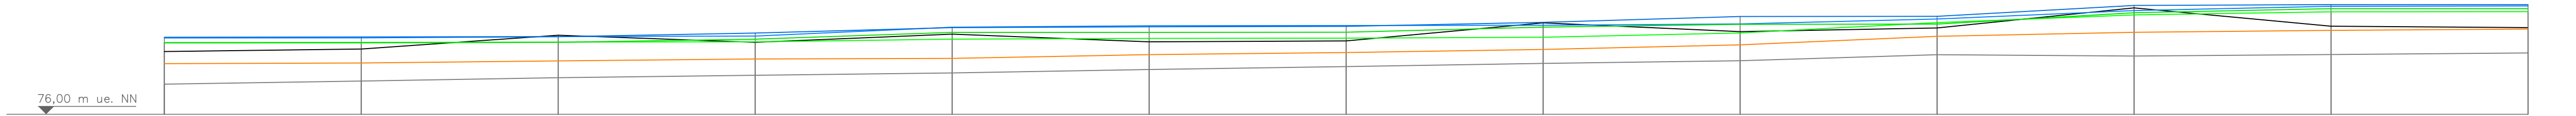

Station (m)	1000	1050	1100	1150	1200	1250	1300	1350	1400	1450	1500	1550	1600
Gelände PLAN	76.76	76.84	76.93	76.99	77.05	77.13	77.21	77.29	77.36	77.51	77.47	77.51	77.55
Gelände IST	77.59	77.65	78.00	77.82	78.03	77.84	77.86	78.31	78.09	78.19	78.69	78.23	78.19
HQ100 PLAN	77.95	77.96	77.97	77.98	78.20	78.24	78.25	78.25	78.29	78.41	78.63	78.73	78.74
HQ100 IST	77.93	77.94	77.96	78.06	78.19	78.22	78.23	78.33	78.48	78.48	78.75	78.78	78.78
HQ6 PLAN	77.81	77.82	77.83	77.83	77.90	77.92	77.93	77.95	78.06	78.32	78.52	78.59	78.60
HQ6 IST	77.81	77.81	77.82	77.90	78.07	78.07	78.08	78.21	78.28	78.28	78.57	78.68	78.68
MQ PLAN	77.28	77.30	77.35	77.40	77.42	77.51	77.56	77.64	77.76	77.97	78.08	78.12	78.16

Projekt	: Braunschweig, HyNW Renat. Wabe		
Auftraggeber	: Stadt Braunschweig		
Fluss	: Wabe (geplanter Verlauf)		
Planinhalt	: Längsschnitt Mitte		
Maßstäbe:	Anlage :	2	
Länge 1 : 1000	Blatt :	2	
Höhe 1 : 100	Datum :	09.05.2014	