


# Längsschnitt Abschnitt (2,5 + 00 - 1,8 + 00)

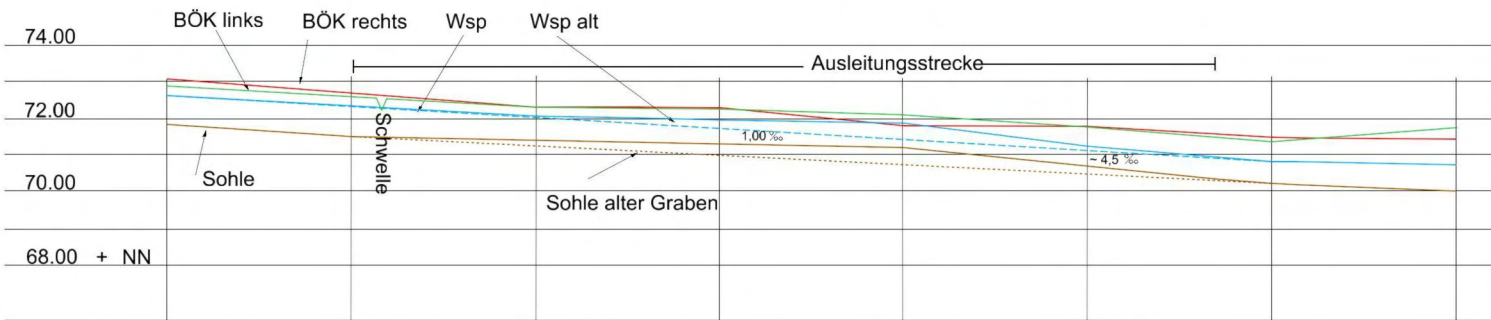

Station	2,5 + 00	2,4 + 00	2,3 + 00	2,2 + 00	2,1 + 00	2,0 + 00	1,9 + 00	1,8 + 00
BÖK rechts	73,02	72,63	72,23	72,28	71,70	71,80	71,46	71,45
BÖK links	72,87	72,55	72,24	72,22	72,11	71,81	71,35	71,74
Wsp bem	72,66	72,36	72,06	71,96	71,86	71,25	70,92	70,64
Wsp bem alt	72,66	72,33	72,01	71,71	71,46	71,13	70,92	70,64
Δ Wsp	0 cm	+ 3 cm	+ 5 cm	+ 25 cm	+ 40 cm	+ 12 cm	0	0
Gewässersohle	71,87	71,50	71,40	71,30	71,20	70,70	70,26	70,01
Gefälle	3,65 ‰	1,0 ‰	1,0 ‰	1,0 ‰	5,0 ‰	4,4 ‰	2,54 ‰	2,67 ‰